


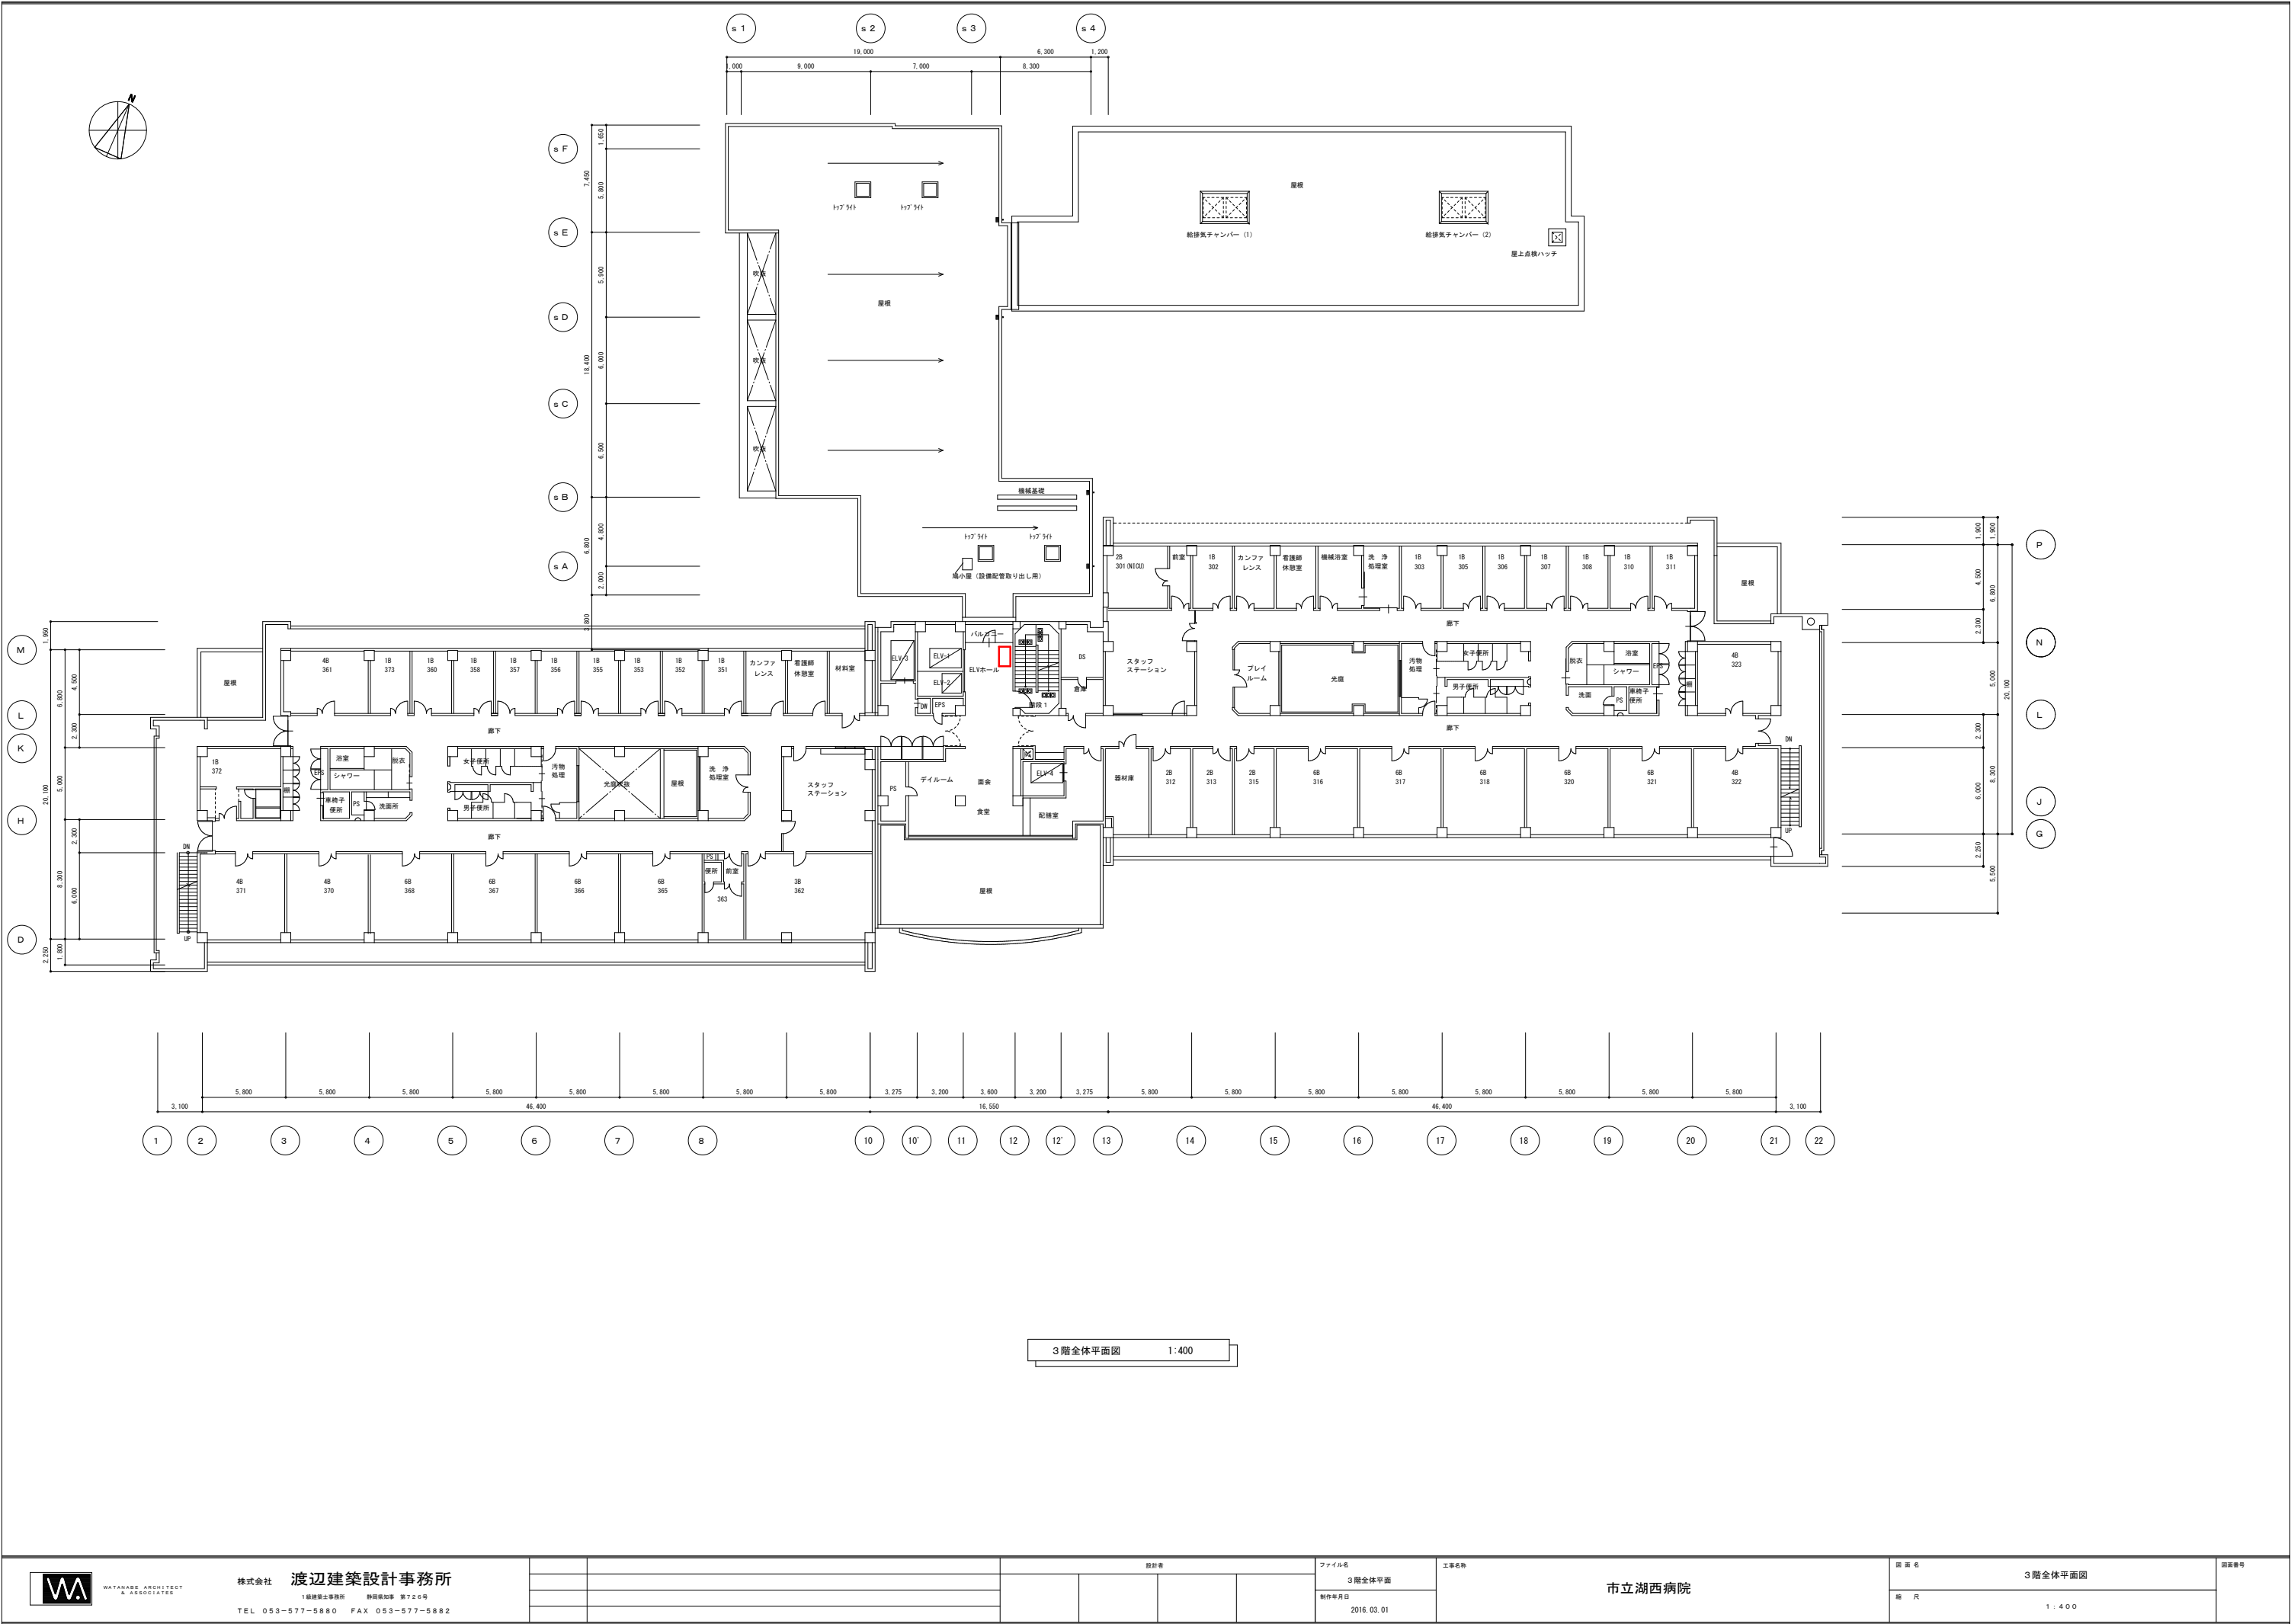

3階全体平面図 1:400